


SKETCH FOR SEVERANCE APPLICATION

METRIC

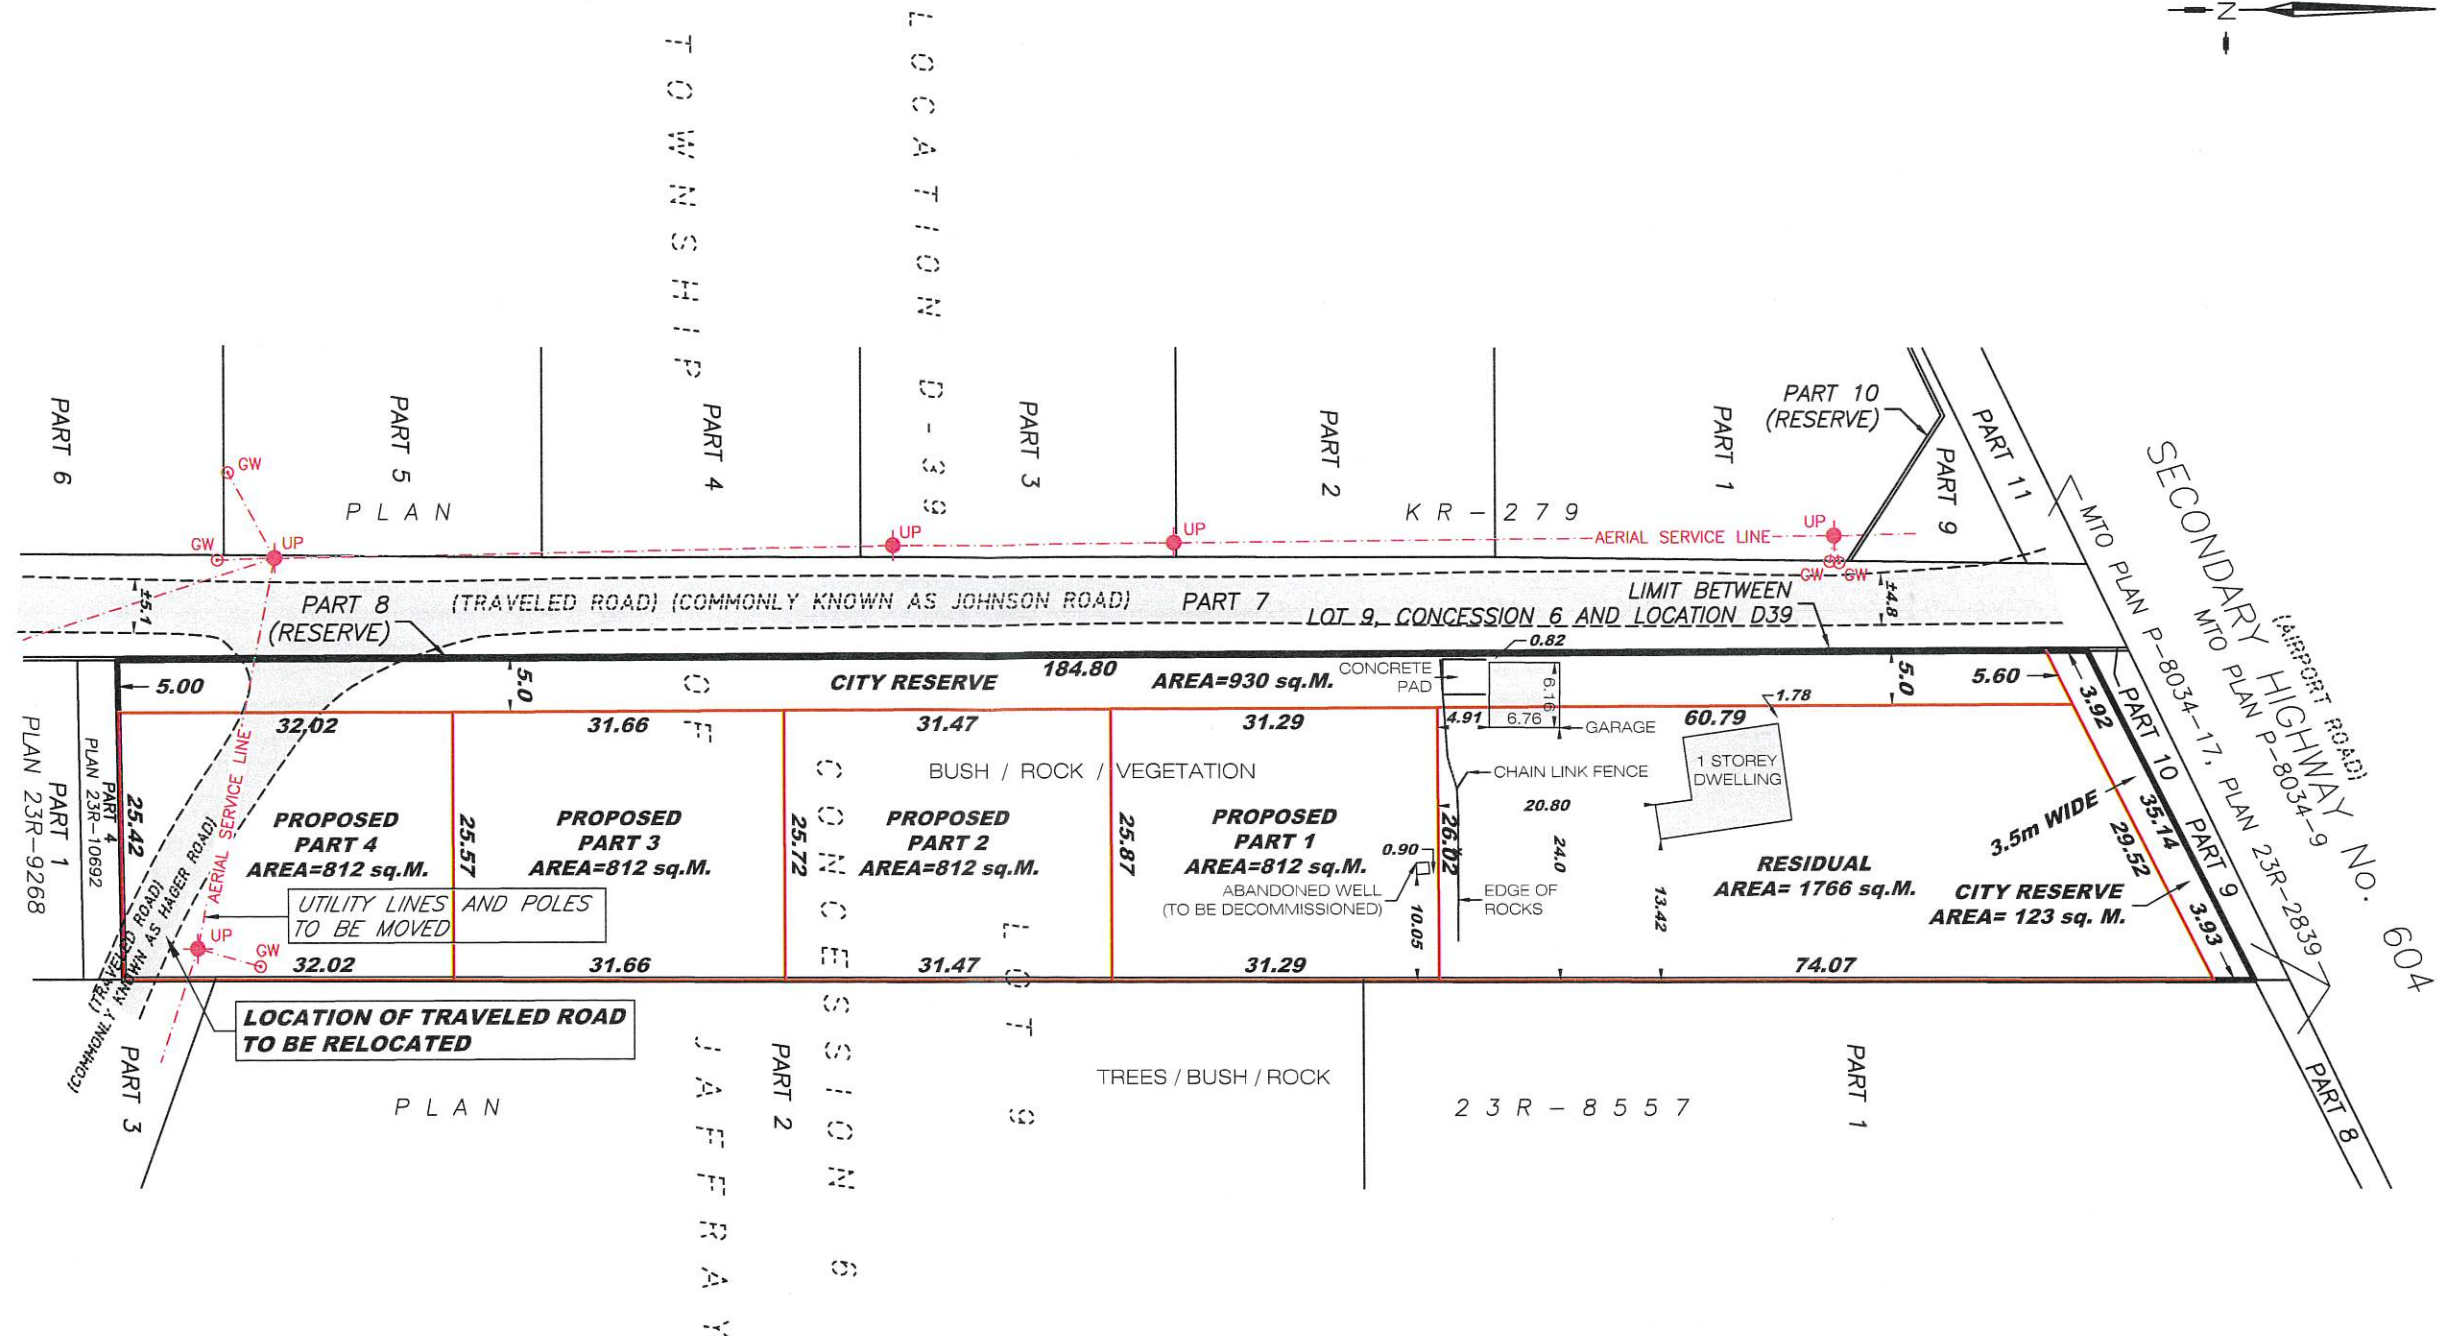

LEGEND:

GW----- DENOTES GUY WIRE AND ANCHOR

UP----- DENOTES UTILITY POLE

PROPOSED PARTS SHOWN THUS-----

APPLICANT'S PROPERTY IS SHOWN THUS-----

NOTES:

ALL DISTANCES SHOWN ON THIS PLAN ARE IN METRES AND CAN BE CONVERTED TO FEET BY DIVIDING BY 0.3048.
ALL AREAS SHOWN CAN BE CONVERTED INTO ACRES BY MULTIPLYING BY 0.0002471.

DIMENSIONS AND INFORMATION SHOWN ARE FROM A SURVEY COMPLETED ON JULY 30, 2025.

CAUTION

**This is NOT a Plan of Survey and shall not be used except for the purpose indicated in the title block.
This sketch is protected by Copyright ©.**

THIS PLAN IS NOT VALID
UNLESS IT IS AN EMBOSSED
ORIGINAL COPY
ISSUED BY THE SURVEYOR